


SECTION A-A
SCALE: 1/4" = 1'-0"

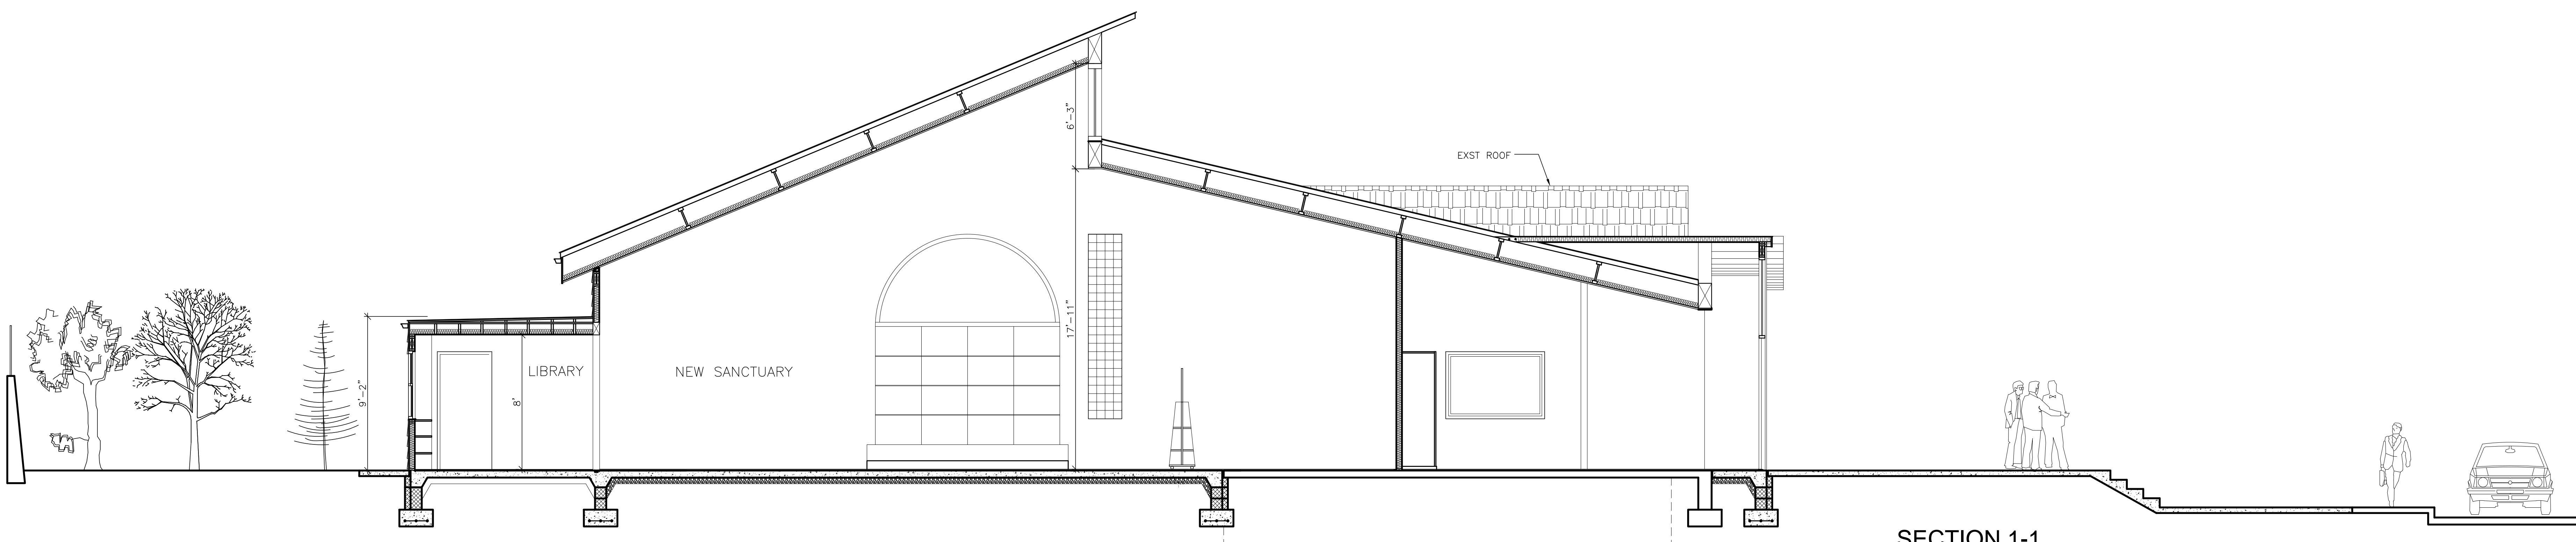

SECTION B-B
SCALE: 1/4" = 1'-0"

SECTION 1-1
SCALE: 1/4" = 1'-0"